




THREE-PHASE FOUR-
WIRE WYE WITH THREE
CT'S

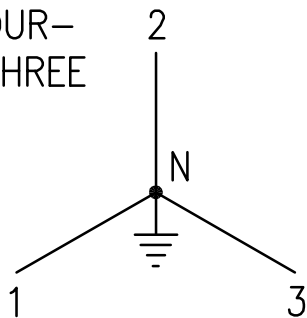

FORM 9S

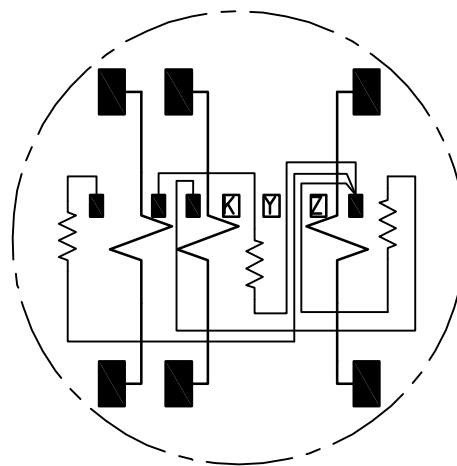

METER INTERNAL
WIRING FRONT VIEW

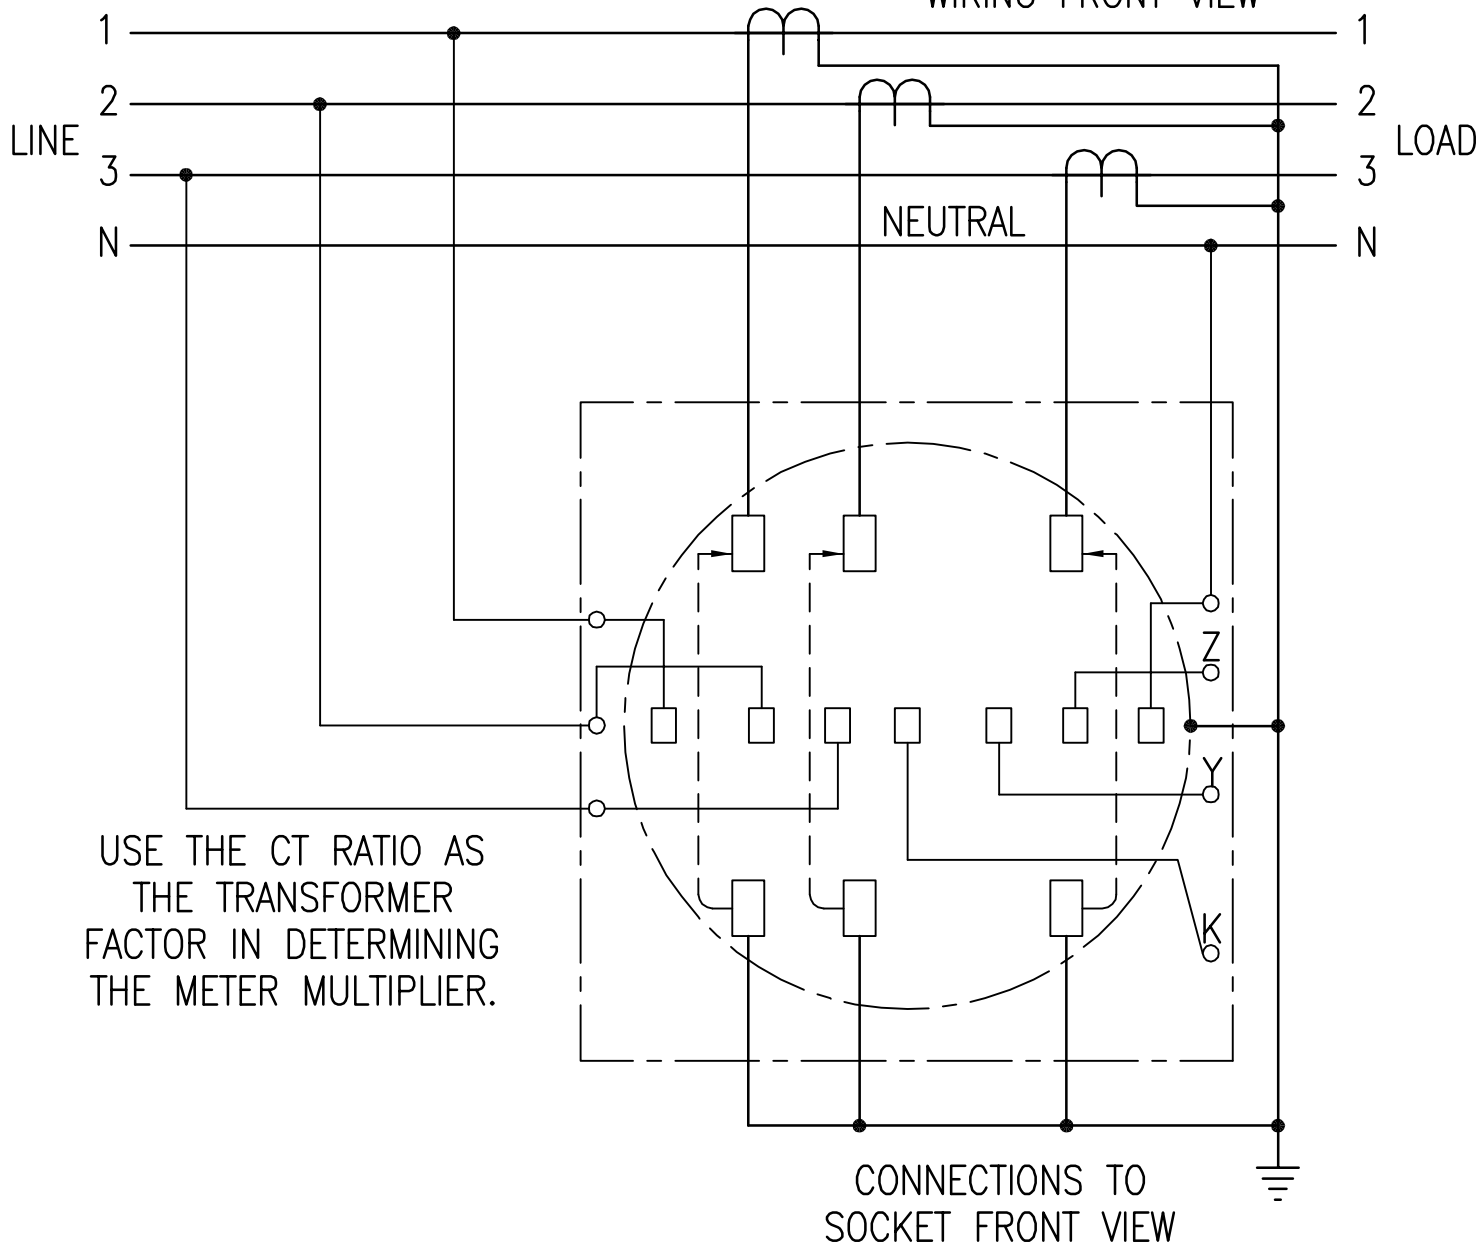

FORM 9S - TYPICAL WYE CONFIGURATION WITH SINGLE RATIO CT'S AND WITHOUT PT'S

REVISED:

21 AUGUST 2007

METER PLATE

E-M101-SI