




THREE-PHASE DELTA WITH TWO CT'S

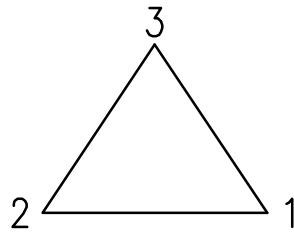

FORM 9S

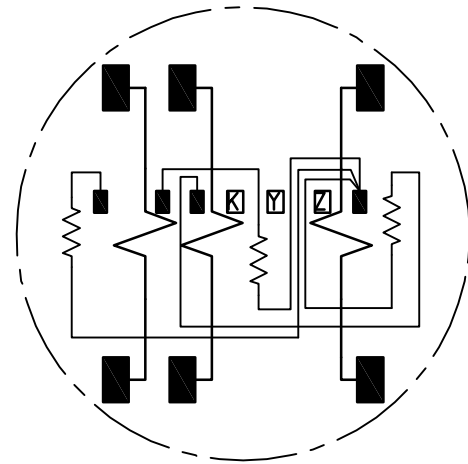

METER INTERNAL
WIRING FRONT VIEW

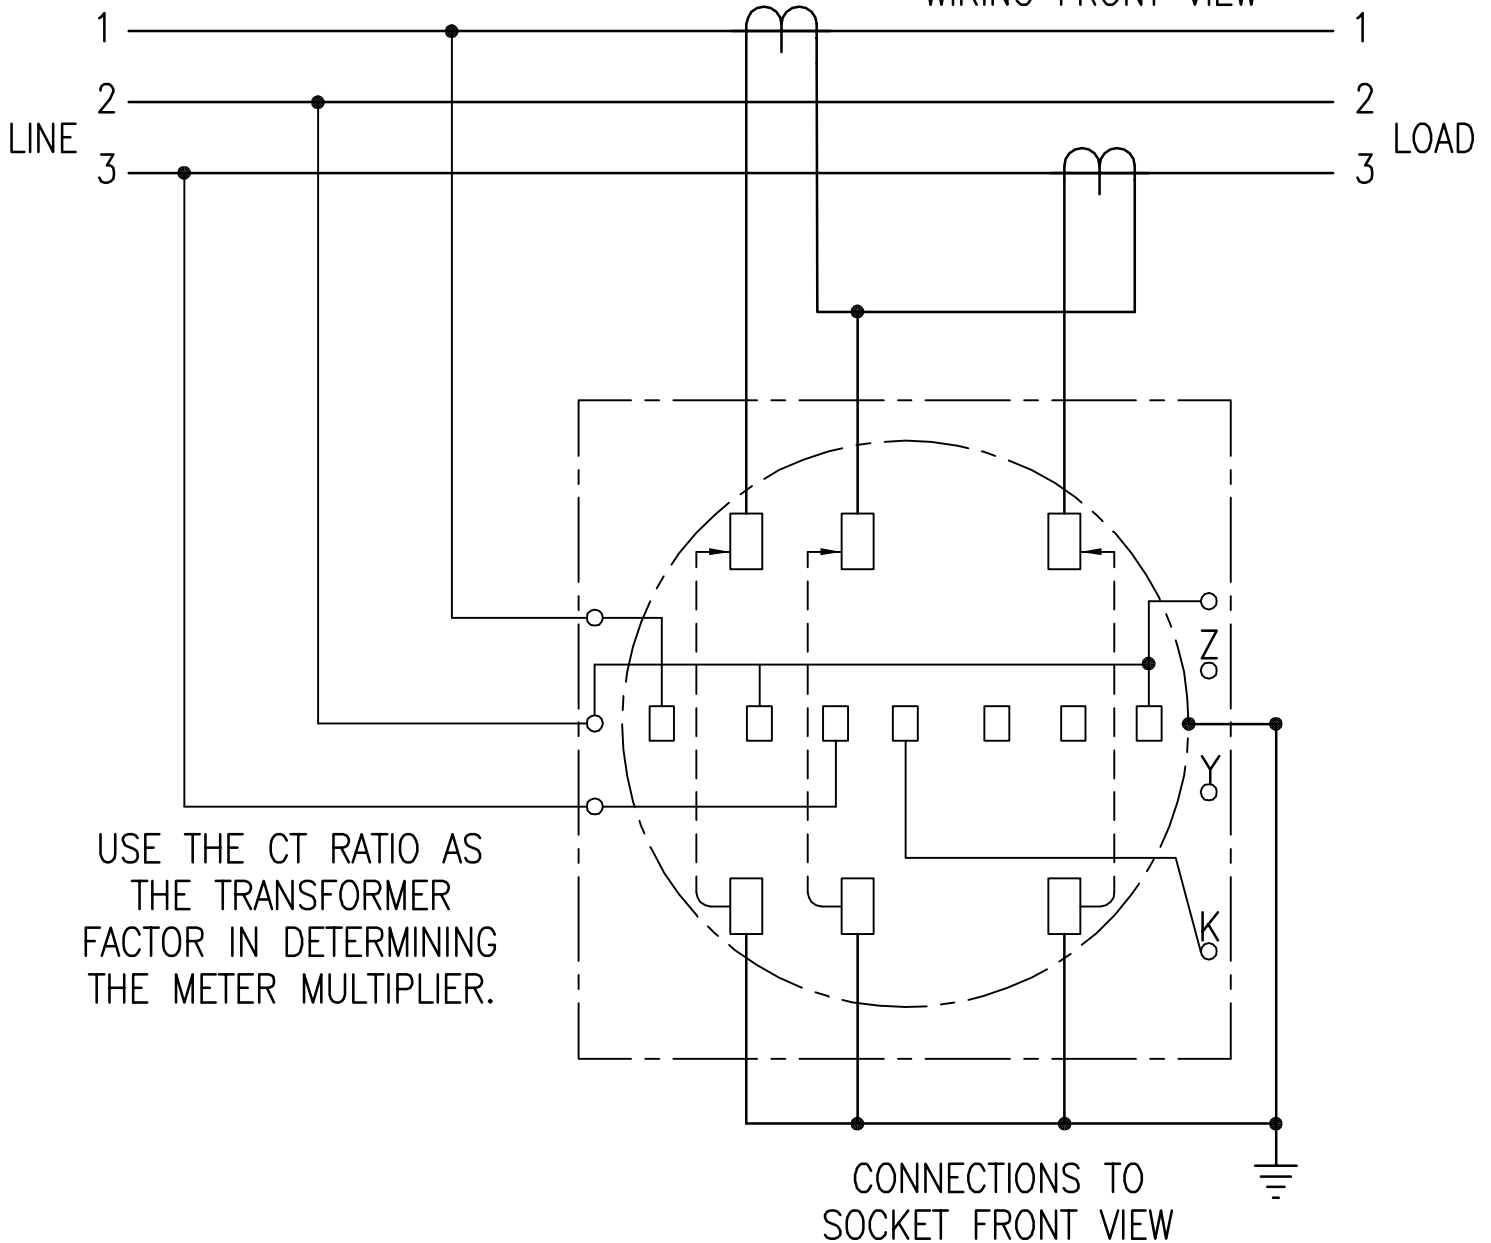

FORM 9S – TYPICAL DELTA CONFIGURATION WITHOUT PT'S

REVISED:

12 OCTOBER 2007

METER PLATE

E-M105-SI